


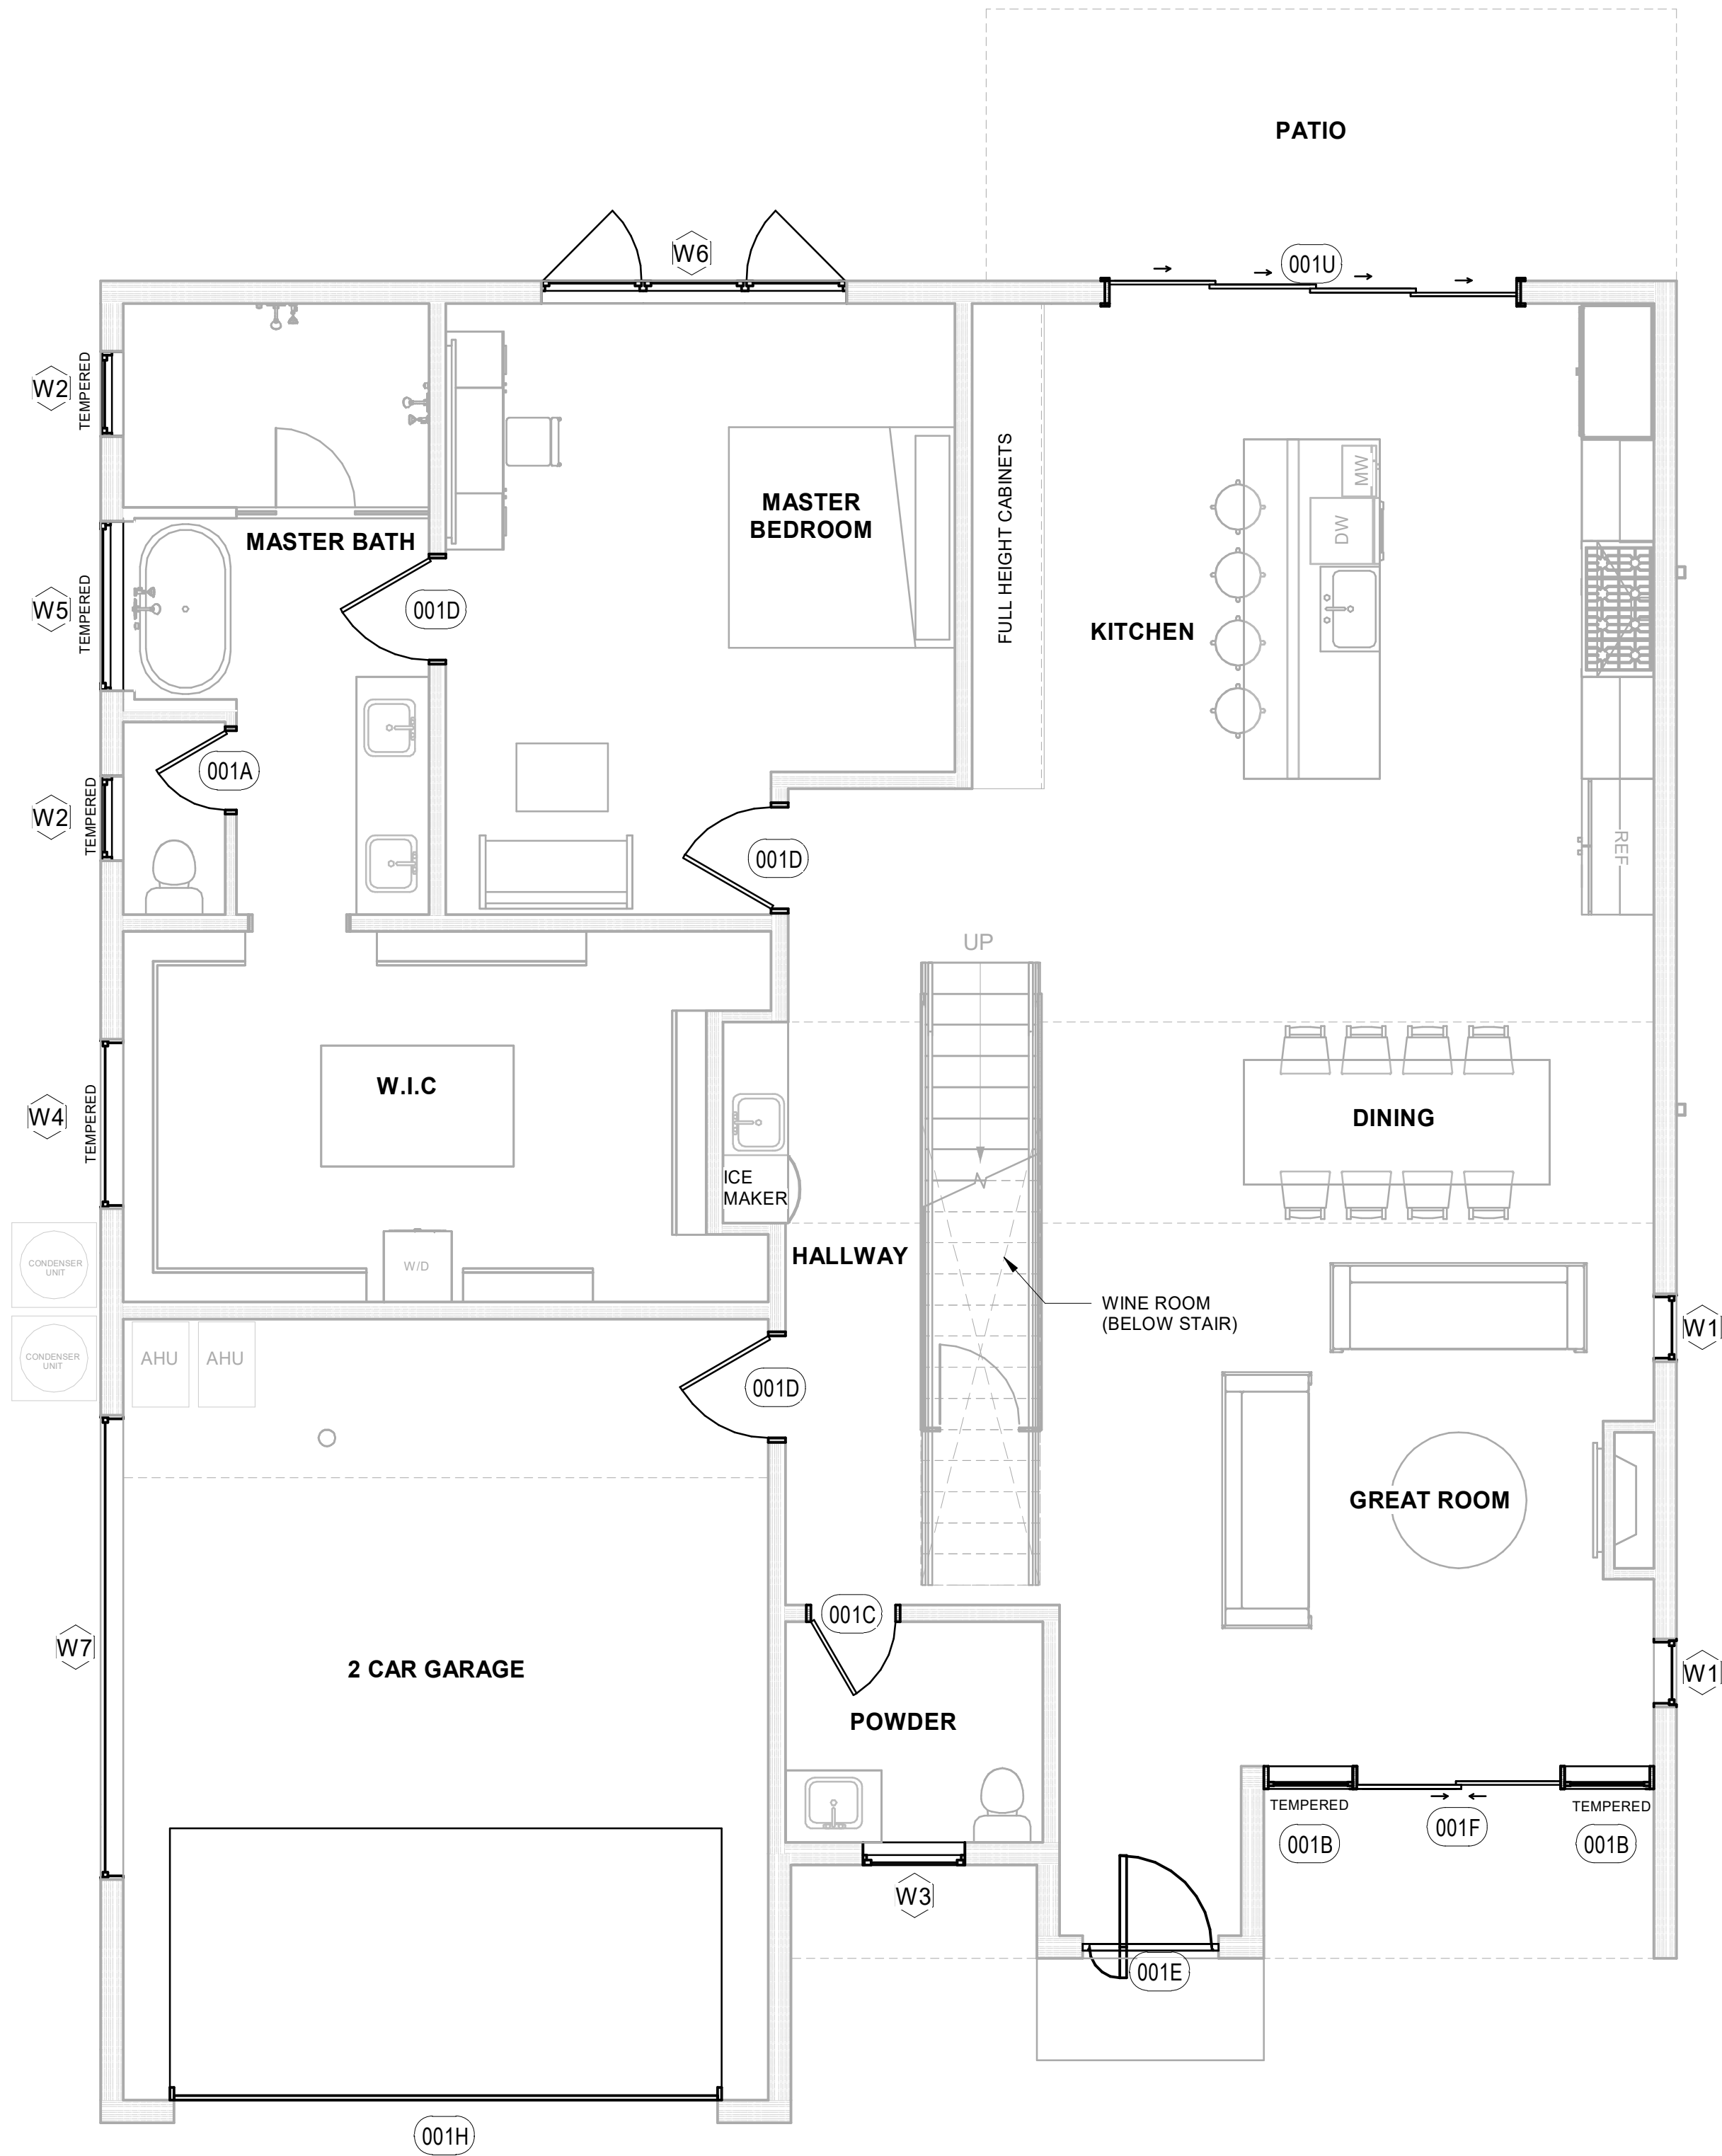

DOOR SCHEDULE					
TYPE MARK	TYPE	SIZE	OPERATION	QTY	
001A	2480	2' - 4" X 8' - 0"	HINGED DOOR	1	
001B	2680	2' - 6" X 8' - 0"	SIDELITE	2	
001C	2680	2' - 6" X 8' - 0"	HINGED DOOR	1	
001D	3080	3' - 0" X 8' - 0"	HINGED DOOR	3	
001E	4080	4' - 0" X 8' - 0"	PIVOT DOOR	1	
001F	6080	6' - 0" X 8' - 0"	SLIDING DOOR	1	
001U	12080	12' - 0" X 8' - 0"	4 PANEL SLIDING DOOR	1	
001H	16080	16' - 0" X 8' - 0"	OVER HEAD GARAGE DOOR	1	

WINDOW SCHEDULE						
TYPE MARK	TYPE	SIZE	SILL HEIGHT	HEAD HEIGHT	OPERATION	QTY
W1	2070 FX	2' - 0" X 7' - 0"	1' - 0"	8' - 0"	FIXED WINDOW	2
W2	2640 CS	2' - 6" X 4' - 0"	4' - 0"	8' - 0"	DOUBLE HUNG WINDOW	2
W3	3070 AW	3' - 0" X 7' - 0"	1' - 0"	8' - 0"	FIXED WITH AWNING WINDOW	1
W4	5020 FX	5' - 0" X 2' - 0"	6' - 0"	8' - 0"	FIXED WINDOW	1
W5	5060 AW	5' - 0" X 6' - 0"	2' - 0"	8' - 0"	FIXED WITH AWNING WINDOW	1
W6	9070 CS	9' - 0" X 7' - 0"	1' - 0"	8' - 0"	CASEMENT WITH TRANSOM	1
W7	13820 FX	13' - 8" X 2' - 0"	6' - 0"	8' - 0"	FIXED WINDOW	1

CITY OF PHOENIX

Planning and Development Department

BY: IGUIL

09/29/2025

This set of plans has been reviewed for PHOENIX CONSTRUCTION CODE requirements prior to issuance of Building Permit and shall be kept at the construction site. Such review shall not prevent the Building Official from requiring correction of errors in the plans where such errors are subsequently found to be in violation of any law or ordinance.

NEW EXTERIOR FRAME WALL

NEW INTERIOR FRAME WALL

NEW CMU/BLOCK WALL

EXISTING WALL

DEMO AREA

SOFFIT-CEILING CHANGE

ROOF LINE

STAIRS

TOILET FIXTURE

SINK FIXTURE

DOOR

5'0"0"

7'0"0"

W

D

WASHER/DRYER

4030

XO

WH

WATER HEATER

WINDOW

STOVE/OVEN

FRIDGE

DISHWASHER

AC UNIT

LIVING

CEIL. 13'-8"

FFE. -1'-0"

ROOM CALLOUTS

E

ELECTRICAL METER

200

ELECTRICAL PANEL (AMPS)

G

GAS METER

WALL/FENCE

A1.2

DOOR WINDOW 1ST FLOOR

SCALE: 1/4" = 1'-0"

	SHEET TITLE	DOOR/WINDOW SCHEDULE	SHEET NO:	A1.2
	PROJECT NAME	4524 E DEVONSHIRE AVE	SCALE	1/4" = 1'-0"
	PROJECT ADDRESS	4524 E DEVONSHIRE AVE PHOENIX 85018		
	CLIENT NAME	SCOWN GRAHAM K/CHRISTINE E	DATE	09-12-2025

PHOENIX CODES

UNLESS STATED OTHERWISE,
ADHERE TO THE BELOW CODES

2018 IBC, IEBC, IRC, IMC, IPC UPC,
IECC, IFGC, AND ISPSC
2017 NEC
2007-20016 ASME
2012 IGCC

Contractor must verify all dimensions at project before proceeding with work. Dimensions intended for general permit use within +/- 1", anything requiring tighter tolerances requires field verification. These documents are instruments of professional service and the information contained within is incomplete unless used in conjunction with Rezio LLC. Use or reproduction of these documents in whole or in part without written consent of Rezio LLC is in violation of common law, copyrights, statutes and other reserved rights. These plans are on notice as copyrighted property of Rezio LLC.


It is the responsibility of the contractor to check and verify all field conditions prior to construction, handle all inspections and work related to inspector comments, and all dimensions, quantities and coordination of trades on the construction site.

SEAL

CITY APPROVAL

REZIO

(844) 937-3946 • REZIOPRO.COM

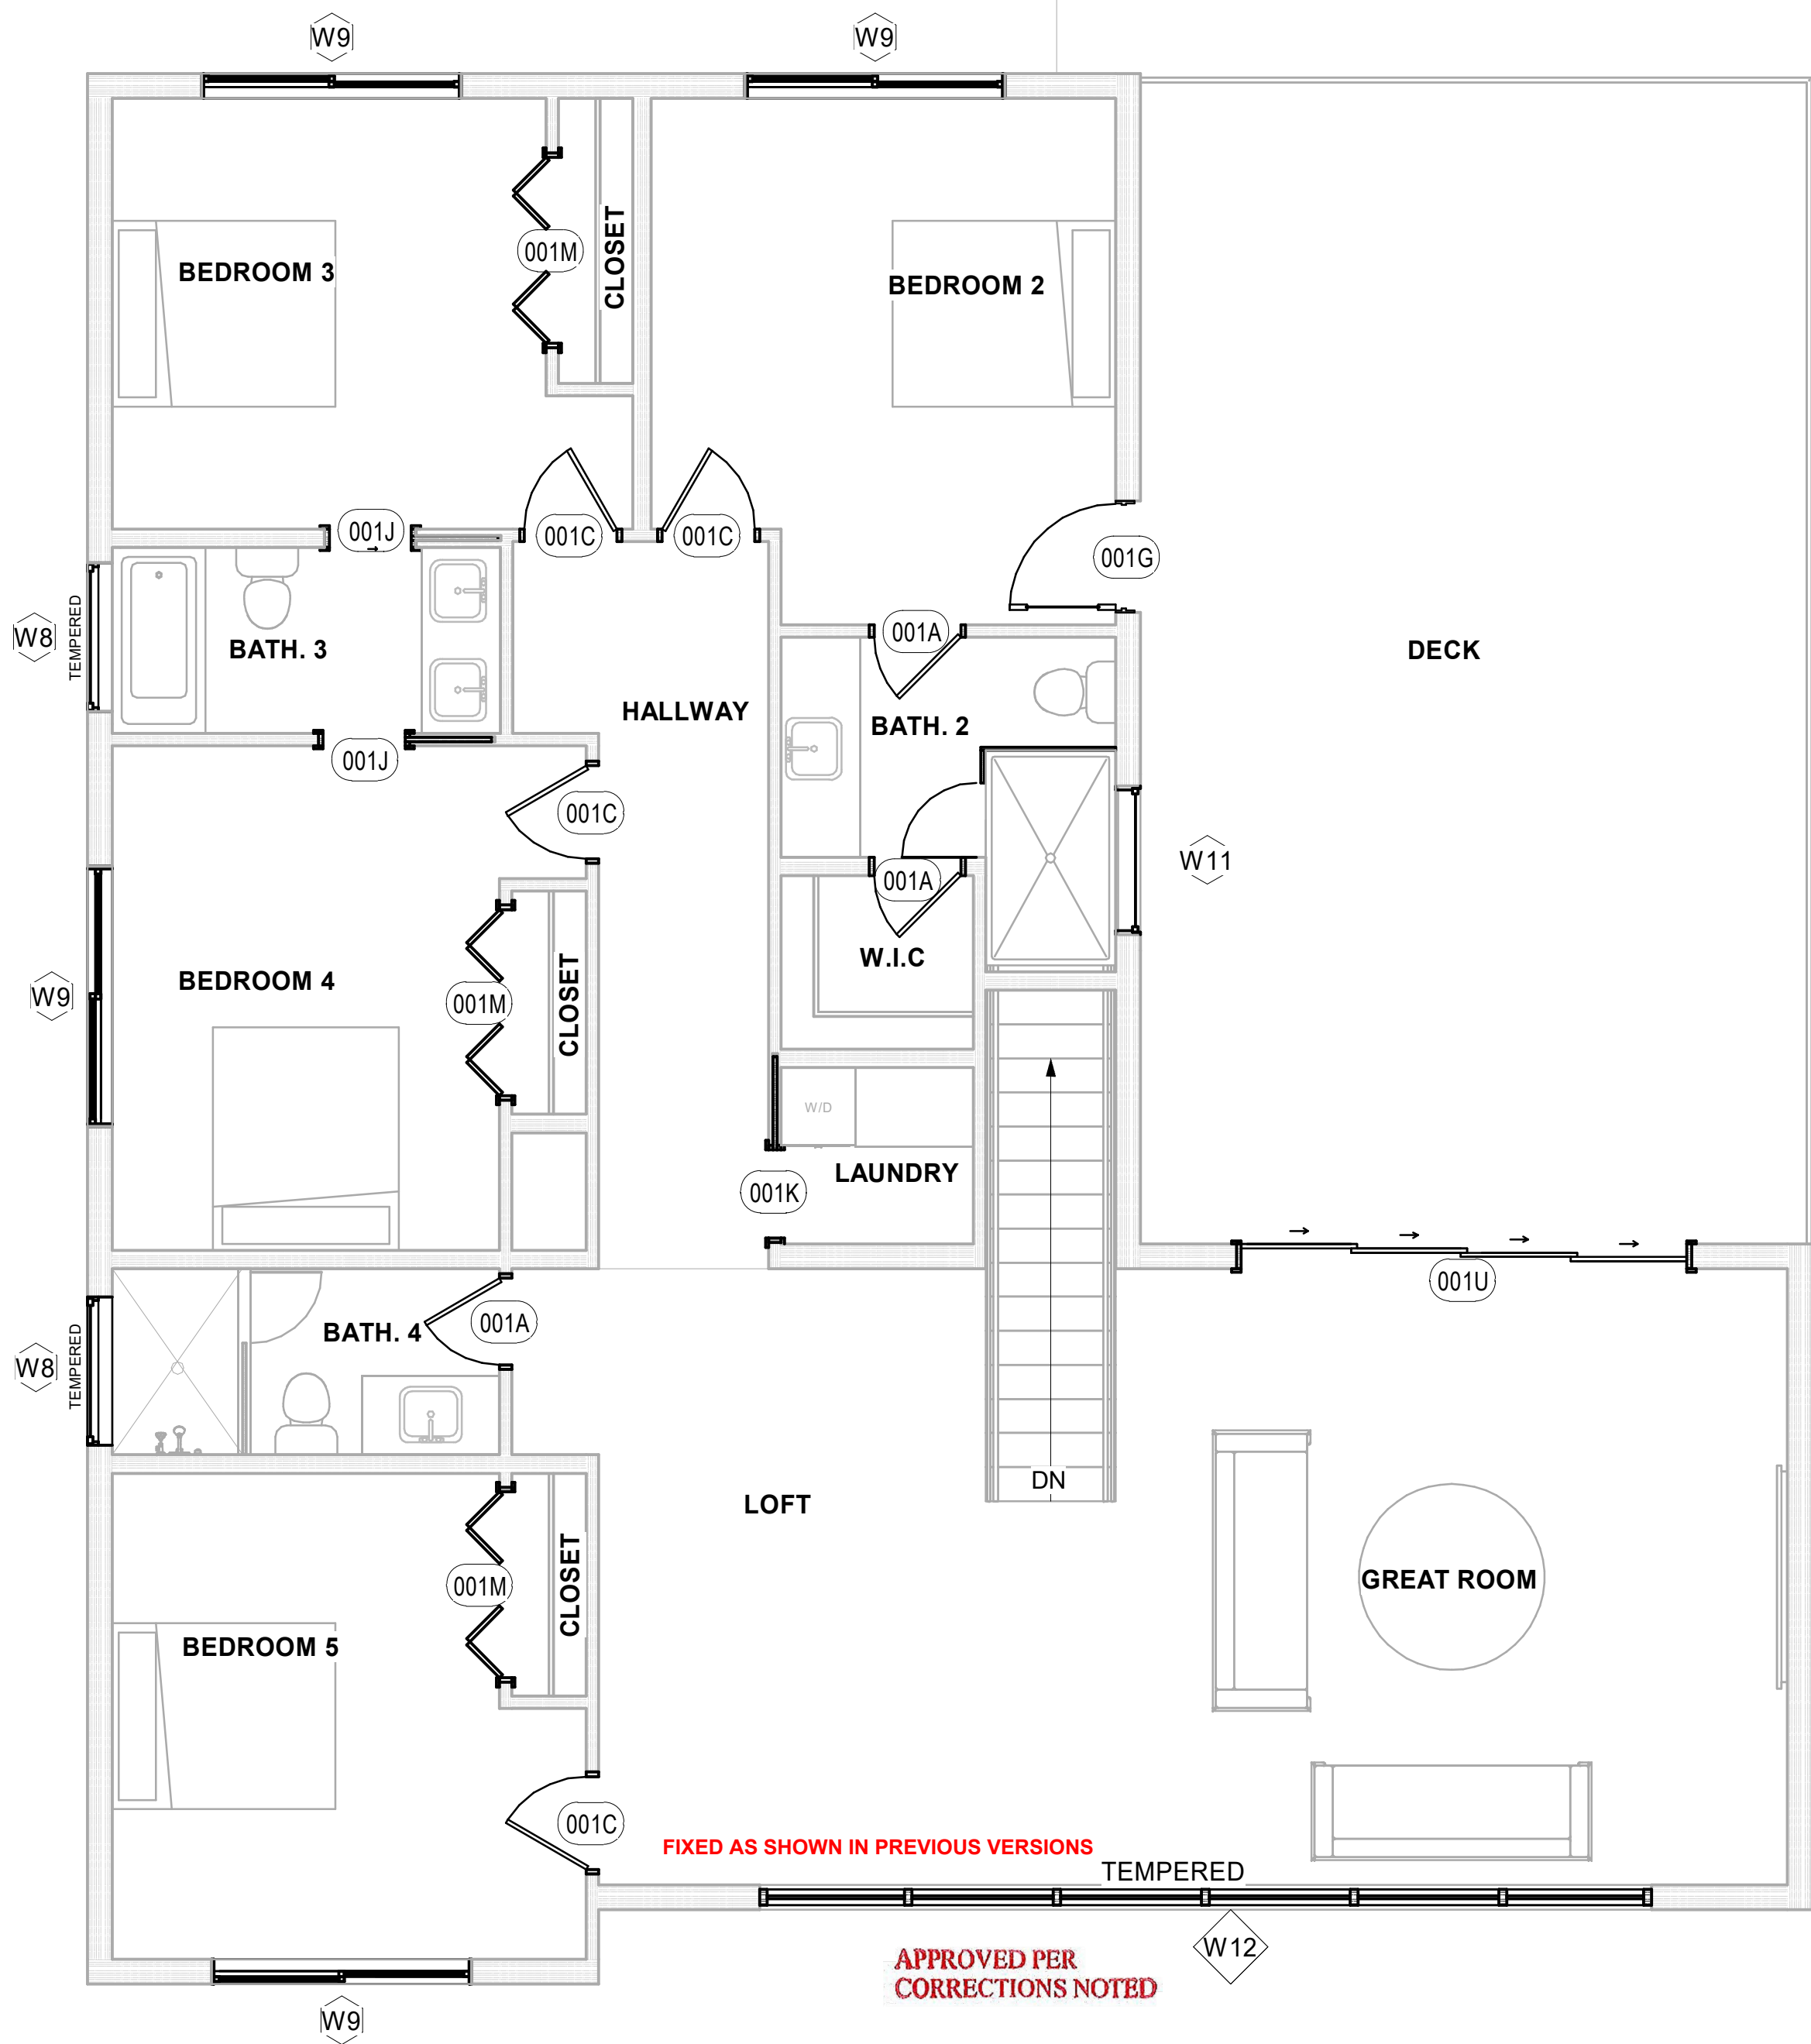

DOOR SCHEDULE 2ND FLOOR					
TYPE MARK	TYPE	SIZE	OPERATION		QTY
001A	2480	2' - 4" X 8' - 0"	HINGED DOOR		3
001C	2680	2' - 6" X 8' - 0"	HINGED DOOR		4
001G	3080	3' - 0" X 8' - 0"	EXTERIOR DOOR		1
001J	2480	2' - 4" X 8' - 0"	POCKET DOOR		2
001K	2680	2' - 6" X 8' - 0"	POCKET DOOR		1
001M	5080	5' - 0" X 8' - 0"	BI FOLD DOOR		3
001U	12080	12' - 0" X 8' - 0"	4 PANEL SLIDING DOOR		1

WINDOW SCHEDULE 2ND FLOOR						
TYPE MARK	TYPE	SIZE	SILL HEIGHT	HEAD HEIGHT	OPERATION	QTY
W11	4020 FX	4' - 0" X 2' - 0"	6' - 0"	8' - 0"	FIXED WINDOW	1
W8	4040 AW	4' - 0" X 4' - 0"	4' - 0"	8' - 0"	FIXED WITH OVERHEAD AWNING WINDOW	2
W9	7070 XO	7' - 0" X 7' - 0"	1' - 0"	8' - 0"	FIXED WITH SLIDING WINDOW	3

CITY OF PHOENIX

Planning and Development Department

BY: IGUIL


09/29/2025

This set of plans has been reviewed for PHOENIX CONSTRUCTION CODE requirements prior to issuance of Building Permit and shall be kept at the construction site. Such review shall not prevent the Building Official from requiring correction of errors in the plans where such errors are subsequently found to be in violation of any law or ordinance.

A1.3

DOOR WINDOW 2ND FLOOR

SCALE: 1/4" = 1'-0"

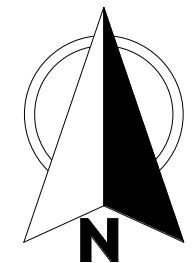

SHEET TITLE	DOOR/WINDOW 2ND FLOOR	SHEET NO:	A1.3
PROJECT NAME	4524 E DEVONSHIRE AVE	SCALE	1/4" = 1'-0"
PROJECT ADDRESS	4524 E DEVONSHIRE AVE		
	PHOENIX 85018		
CLIENT NAME	SCOWN GRAHAM K/CHRISTINE E	DATE	09-12-2025

2018 IBC, IEBC, IRC, IMC, IPC UPC, IECC, IFGC, AND ISPSC
2017 NEC
2007-20016 ASME
2012 IGCC

Contractor must verify all dimensions at project before proceeding with work. Dimensions intended for general permit use within +/- 1", anything requiring tighter tolerances requires field verification. These documents are instruments of professional service and the information contained within is incomplete unless used in conjunction with Rezio LLC. Use or reproduction of these documents in whole or in part without written consent of Rezio LLC is in violation of common law, copyrights, statutes and other reserved rights. These plans are on notice as copyrighted property of Rezio LLC.

It is the responsibility of the contractor to check and verify all field conditions prior to construction, handle all inspections and work related to inspector comments, and all dimensions, quantities and coordination of trades on the construction site.

NEW EXTERIOR FRAME WALL

NEW INTERIOR FRAME WALL

NEW CMU/BLOCK WALL

EXISTING WALL

DEMO AREA

SOFFIT-CEILING CHANGE

ROOF LINE

STAIRS

TOILET FIXTURE

SINK FIXTURE

DOOR

5.0.0

W

7.0.0

D

WH

4030

XO

WASHER/DRYER

WATER HEATER

WINDOW

STOVE/OVEN

FRIDGE

DW

DISHWASHER

AC UNIT

LIVING

CEIL. 13'-8"

FFE. -1'-0"

ROOM CALLOUTS

E

ELECTRICAL METER

200

ELECTRICAL PANEL (AMPS)

G

GAS METER

WALL/FENCE

SEAL

CITY APPROVAL

REZIO

(844) 937-3946 • REZIOPRO.COM